


200 people

NORTH

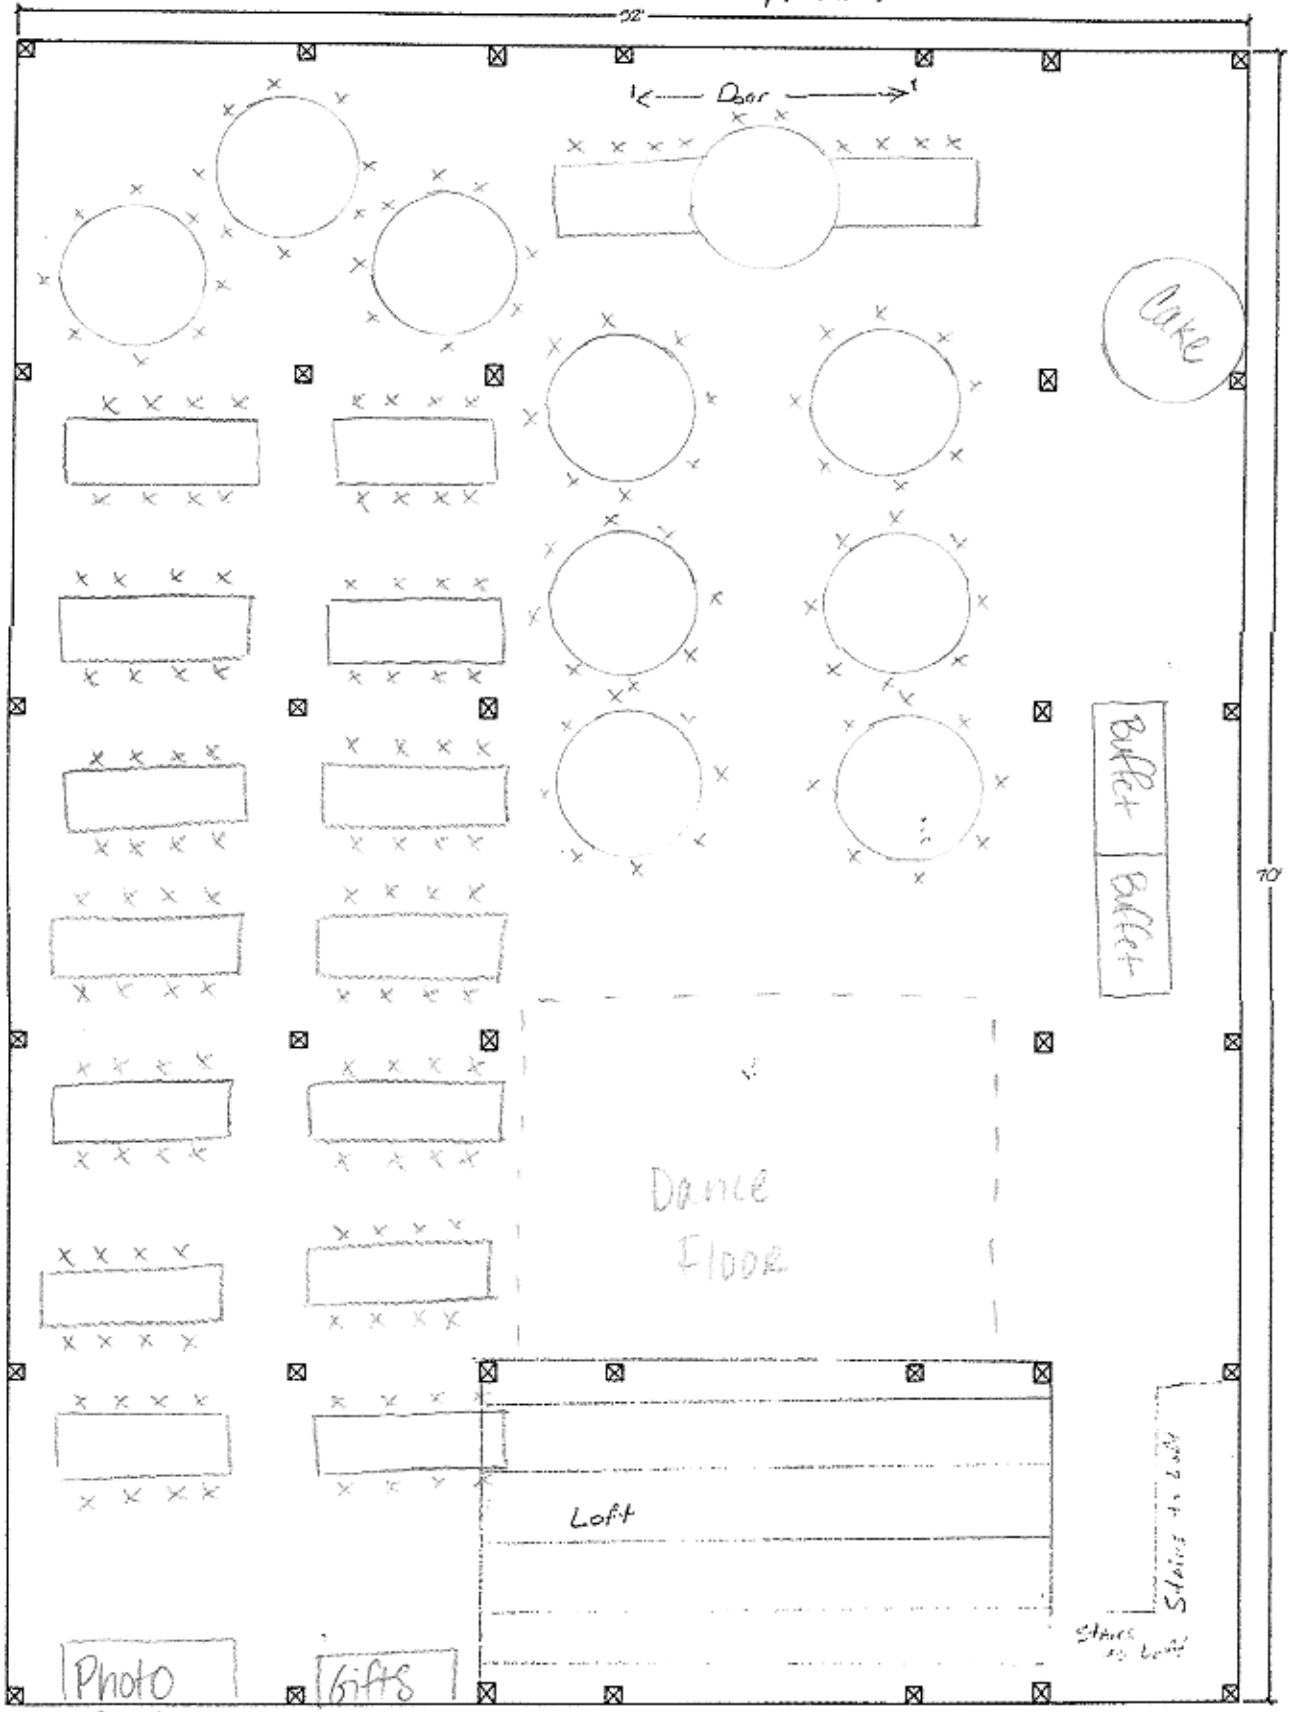

Storage

Kitchen

Restrooms

Photo Booth

Gifts

Loft

Front Door

Stairs up to loft
Stairs to loft

SCALE: 1/8" = 1'-0"